
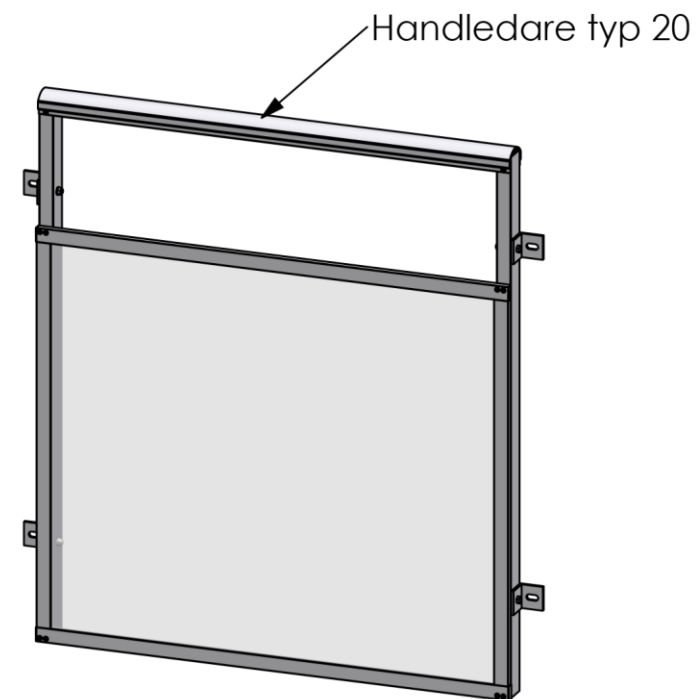



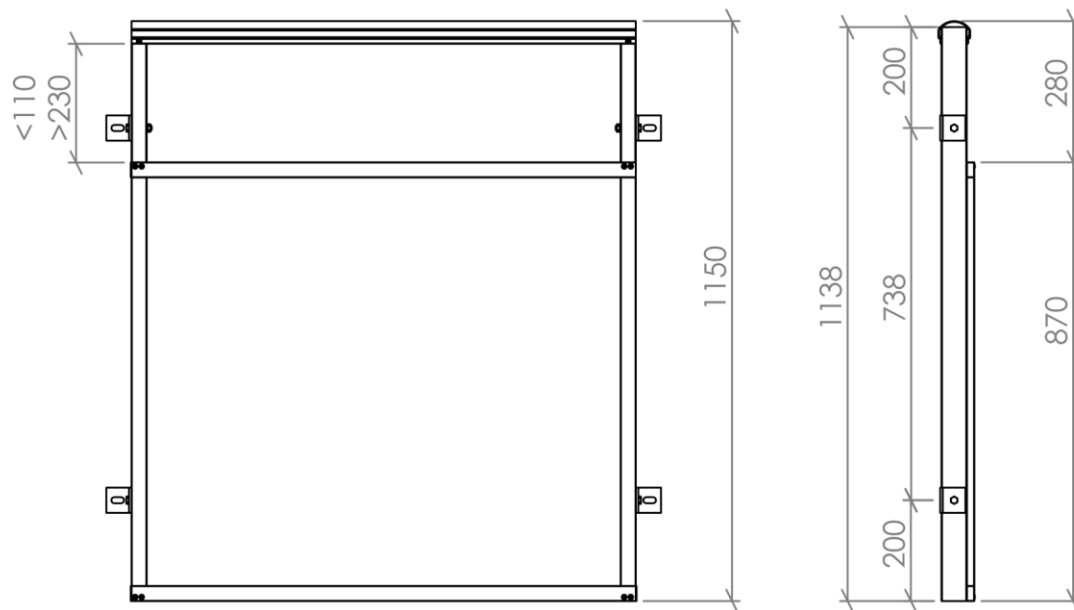


Konstr. AK	Ritad AK	Kop. -	Kontr. -	Stand. -	Godk.	Skala 1:15	Generell tolerans SS-ISO 2768-m	
FF400							Ordernummer PRINCIP	Datum 2020-12-21
							Ritningsnummer SW14016323	Rev. -

WELAND
ALUMINIUM




Björnstorpsvägen 2
342 30 Alvesta
Tel: 0472-44500

Rev	Ant	Ändring och/eller medd.-nr.	Datum	Inf.	Godk.
-----	-----	-----------------------------	-------	------	-------

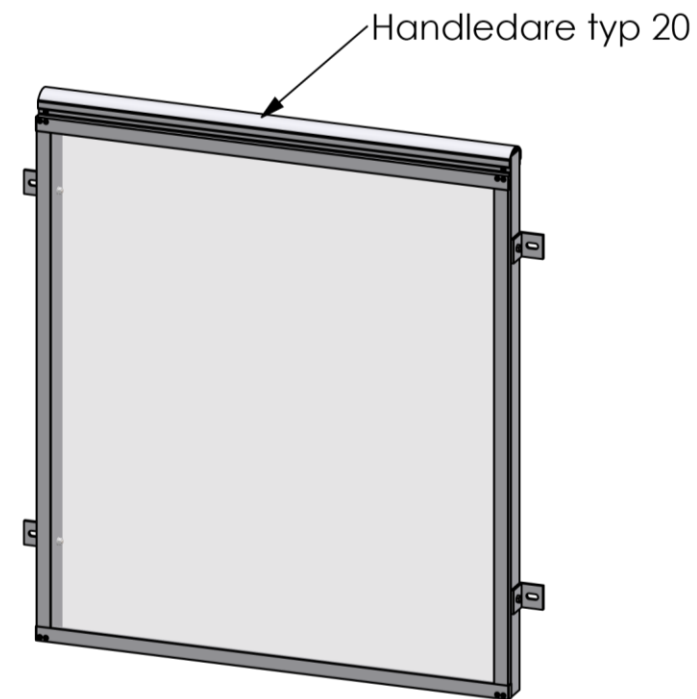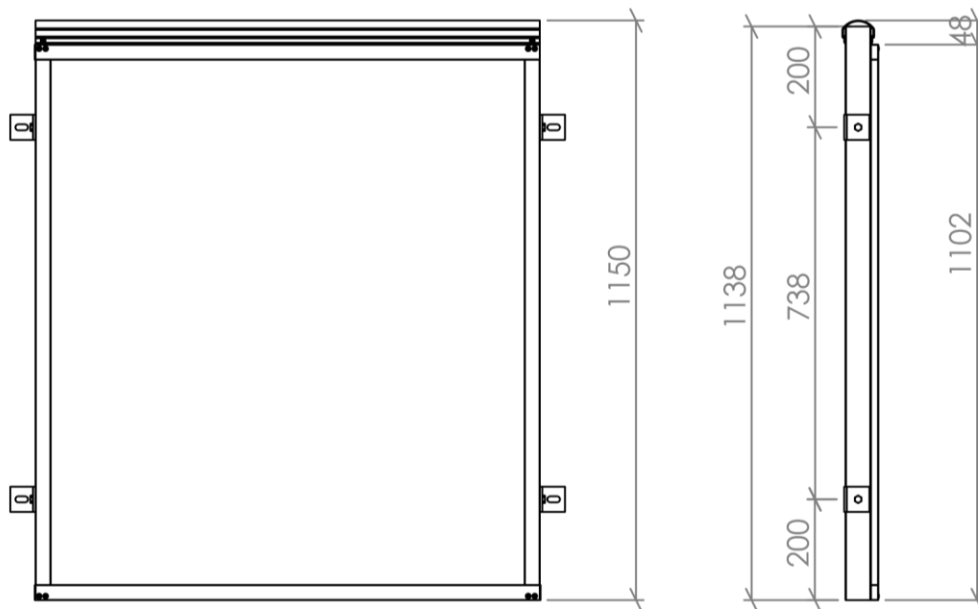

Konstr. AK	Ritad AK	Kop. -	Kontr. -	Stand. -	Godk.	Skala 1:15	Generell tolerans SS-ISO 2768-m		
 Björnstorpsvägen 2 342 30 Alvesta Tel: 0472-44500 FF400H							Ordernummer PRINCIP	Datum 2020-12-21	
							Ritningsnummer SW14016372		Rev. -



Rev	Ant	Ändring och/eller medd.-nr.	Datum	Inf.	Godk.
-----	-----	-----------------------------	-------	------	-------

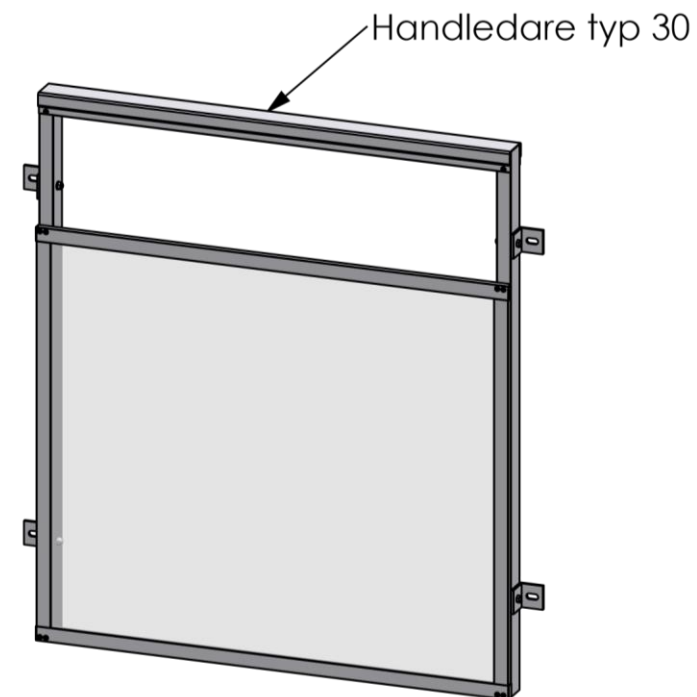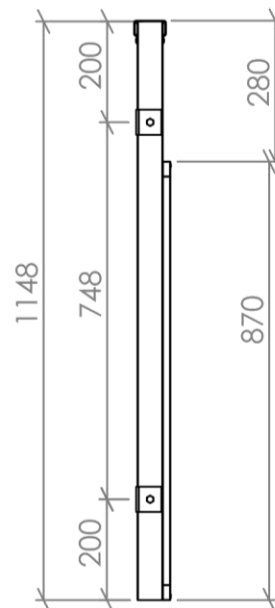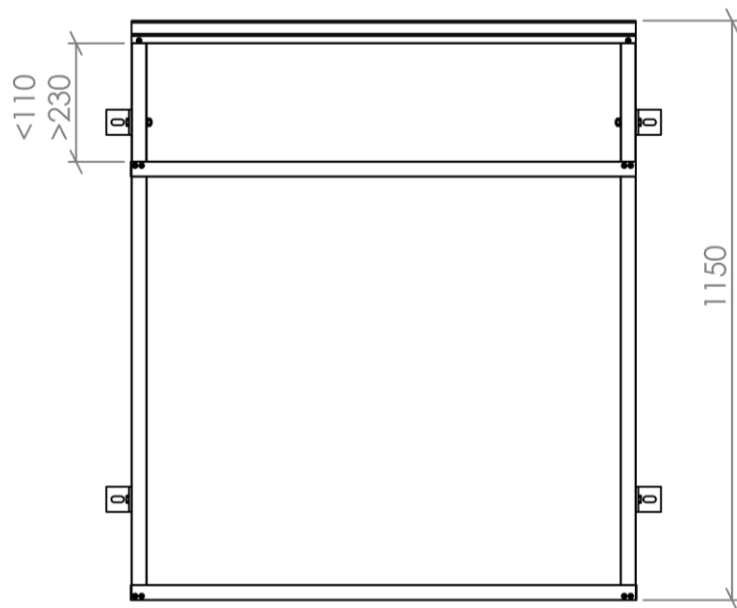

Konstr. AK	Ritad AK	Kop. -	Kontr. -	Stand. -	Godk.	Skala 1:15	Generell tolerans SS-ISO 2768-m	
FF400							Ordernummer PRINCIP	Datum 2020-12-21
							Ritningsnummer SW14016500	Rev. -





Rev	Ant	Ändring och/eller medd.-nr.	Datum	Inf.	Godk.
-----	-----	-----------------------------	-------	------	-------

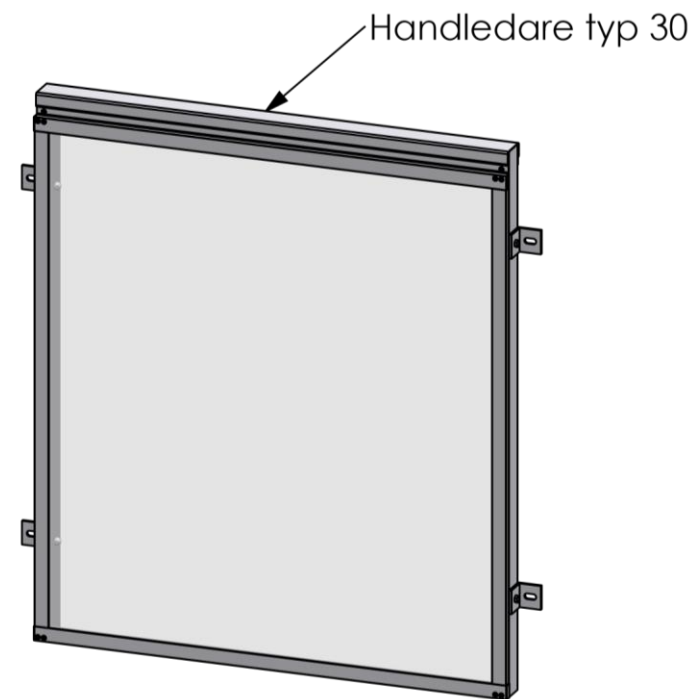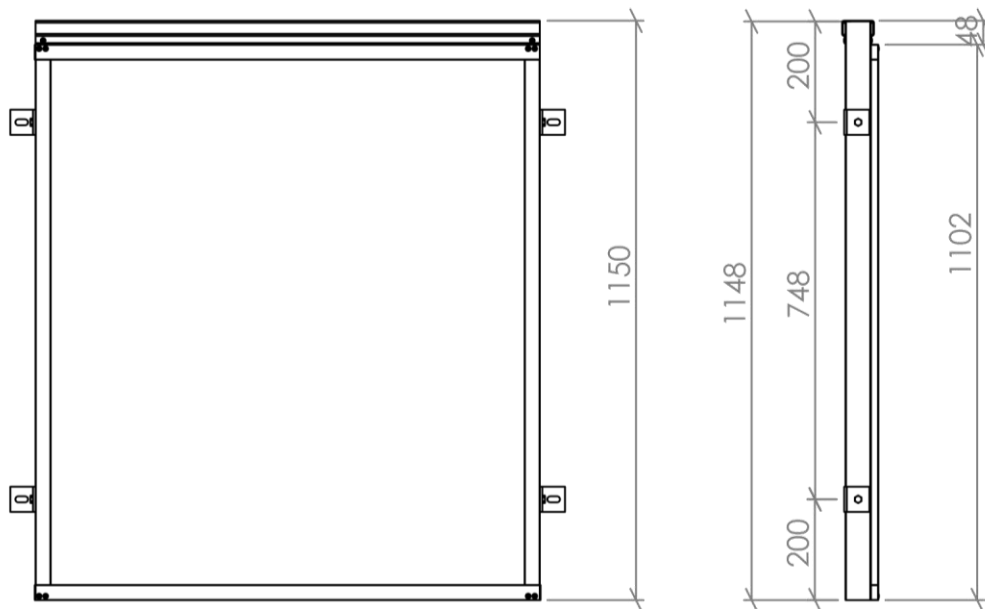




Konstr. AK	Ritad AK	Kop. -	Kontr. -	Stand. -	Godk.	Skala 1:15	Generell tolerans SS-ISO 2768-m			
 Björnstorpsvägen 2 342 30 Alvesta Tel: 0472-44500							FF400H		Ordernummer PRINCIP	Datum 2020-12-21
									Ritningsnummer SW14016379	Rev. -

Rev	Ant	Ändring och/eller medd.-nr.	Datum	Inf.	Godk.
-----	-----	-----------------------------	-------	------	-------

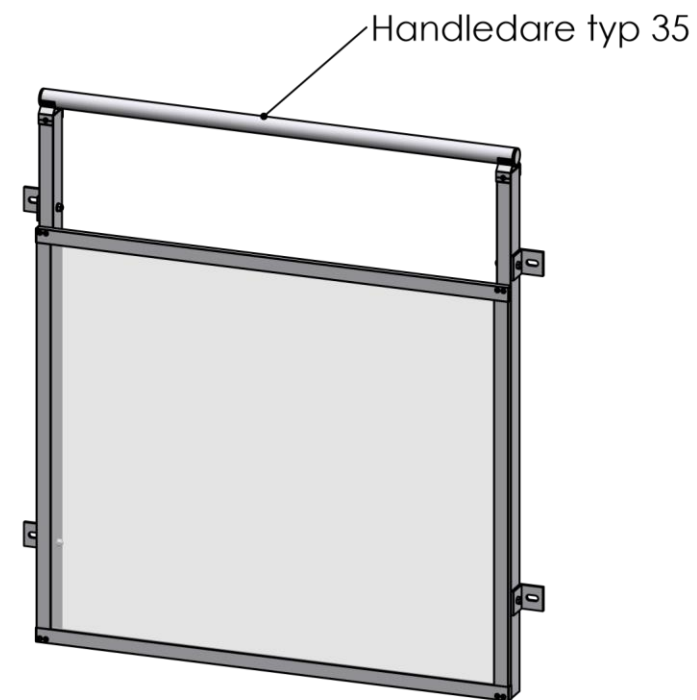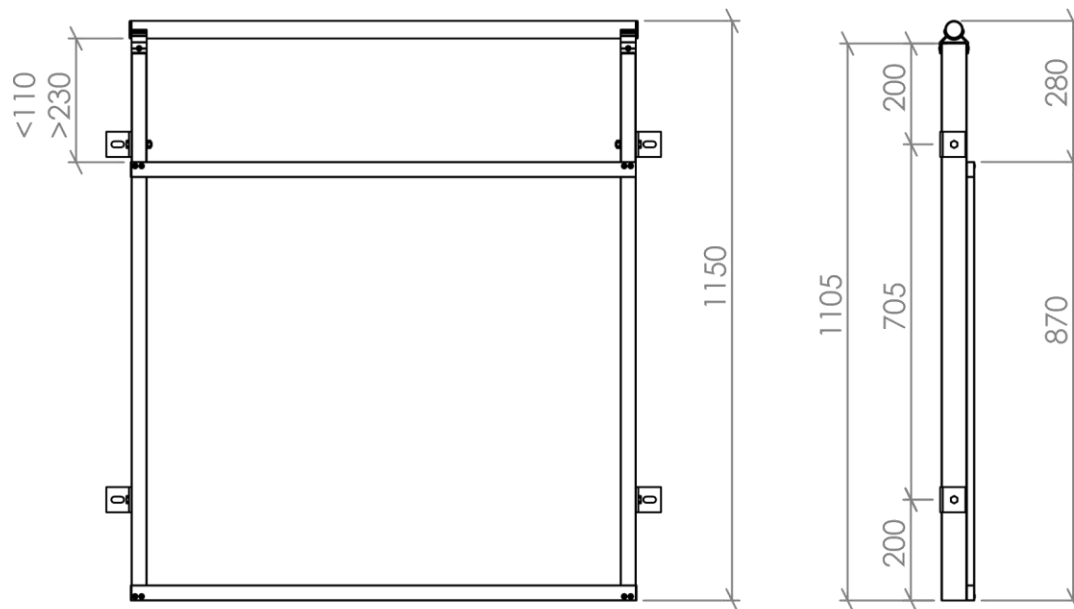

Konstr. AK	Ritad AK	Kop. -	Kontr. -	Stand. -	Godk.	Skala 1:15	Generell tolerans SS-ISO 2768-m	
WELAND ALUMINIUM Björnstorpsvägen 2 342 30 Alvesta Tel: 0472-44500							Ordernummer PRINCIP	Datum 2020-12-21
							Ritningsnummer SW14016338	Rev. -

Rev	Ant	Ändring och/eller medd.-nr.	Datum	Inf.	Godk.
-----	-----	-----------------------------	-------	------	-------

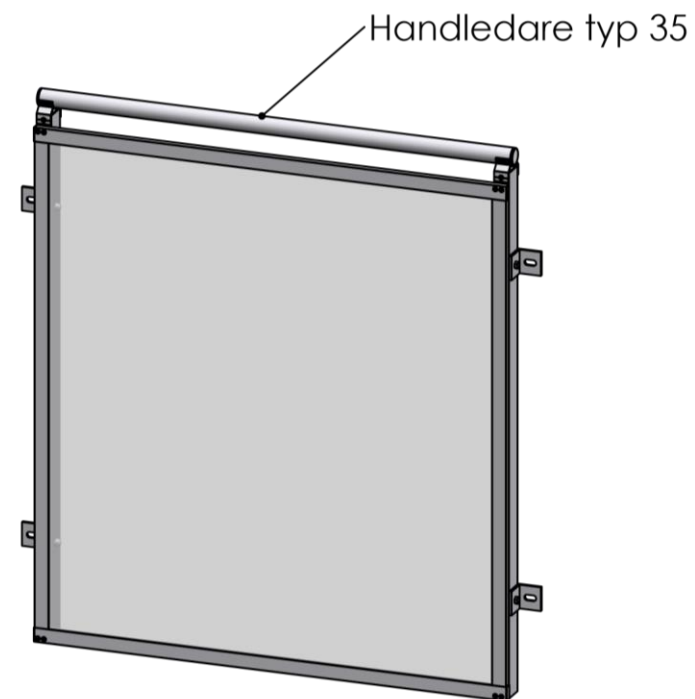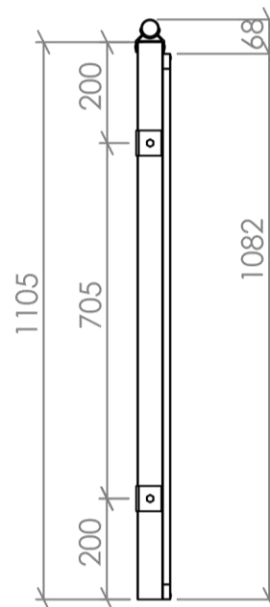
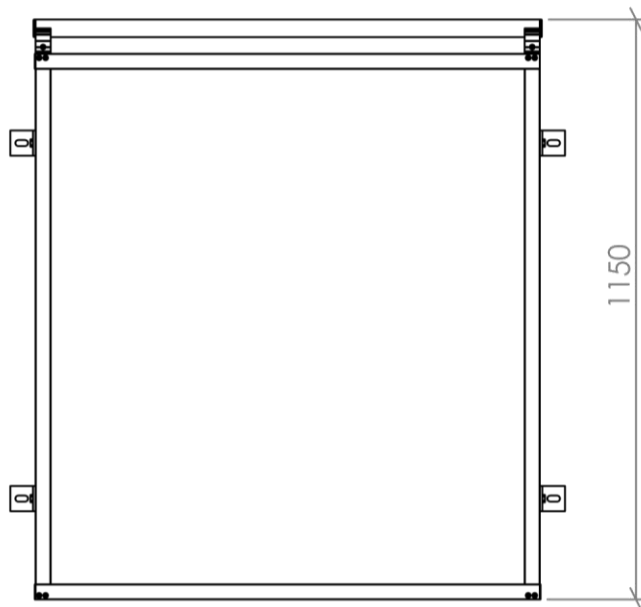


Konstr. AK	Ritad AK	Kop. -	Kontr. -	Stand. -	Godk.	Skala 1:15	Generell tolerans SS-ISO 2768-m	
FF400H							Ordernummer PRINCIP	Datum 2020-12-21
							Ritningsnummer SW14016386	Rev. -

WELAND
ALUMINIUM



Björnstorpsvägen 2
342 30 Alvesta
Tel: 0472-44500

Rev	Ant	Ändring och/eller medd.-nr.	Datum	Inf.	Godk.
-----	-----	-----------------------------	-------	------	-------

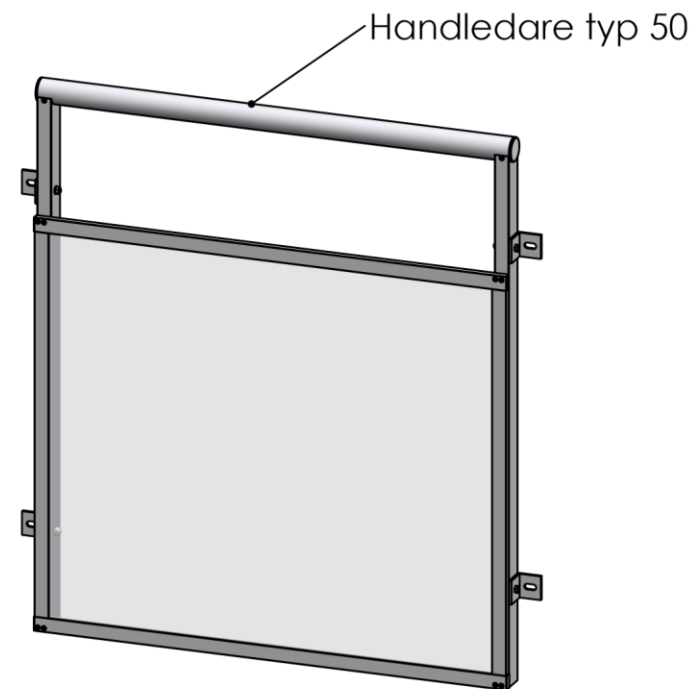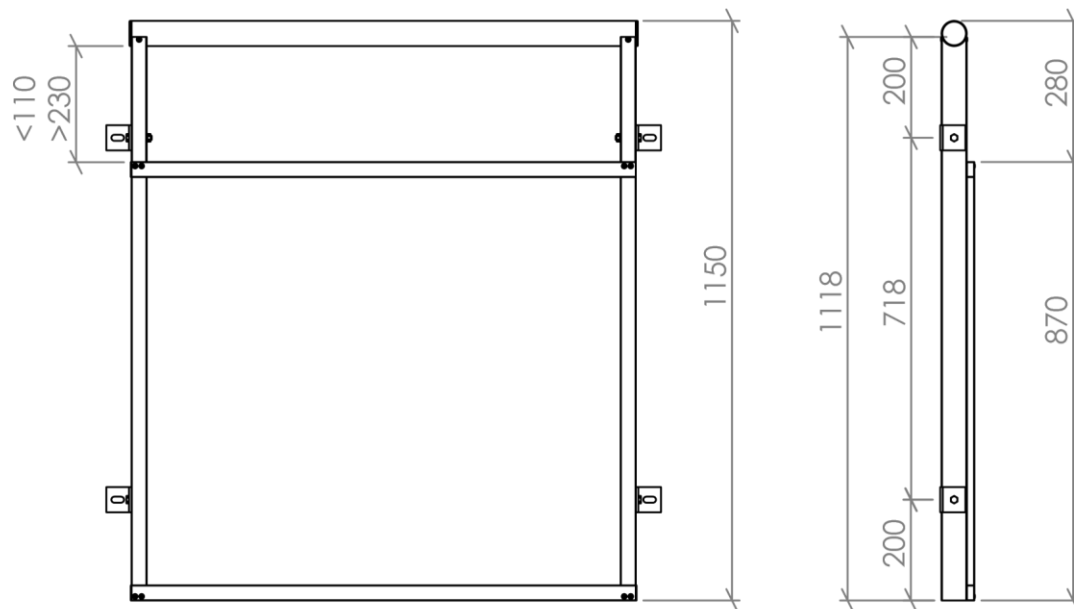



Konstr. AK	Ritad AK	Kop. -	Kontr. -	Stand. -	Godk.	Skala 1:15	Generell tolerans SS-ISO 2768-m		
 Björnstorpsvägen 2 342 30 Alvesta Tel: 0472-44500 FF400							Ordernummer PRINCIP	Datum 2020-12-21	
							Ritningsnummer SW14016345		Rev. -

Rev	Ant	Ändring och/eller medd.-nr.	Datum	Inf.	Godk.
-----	-----	-----------------------------	-------	------	-------

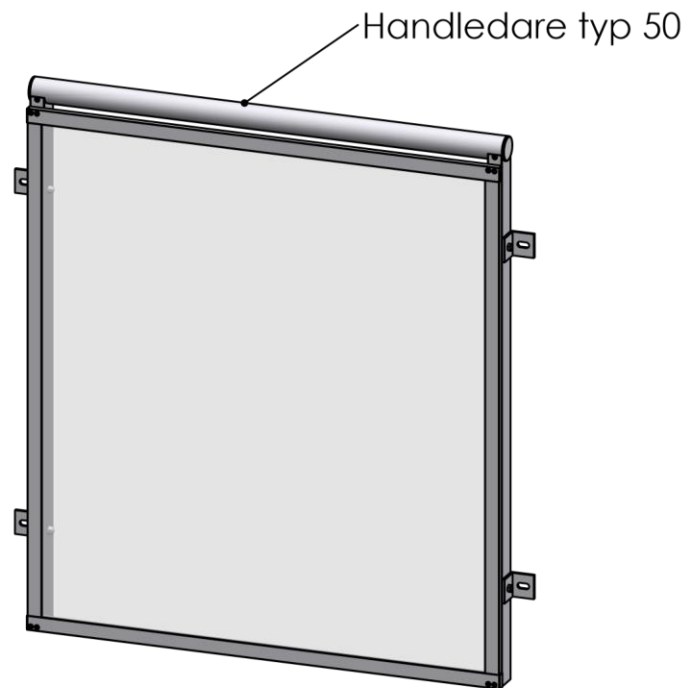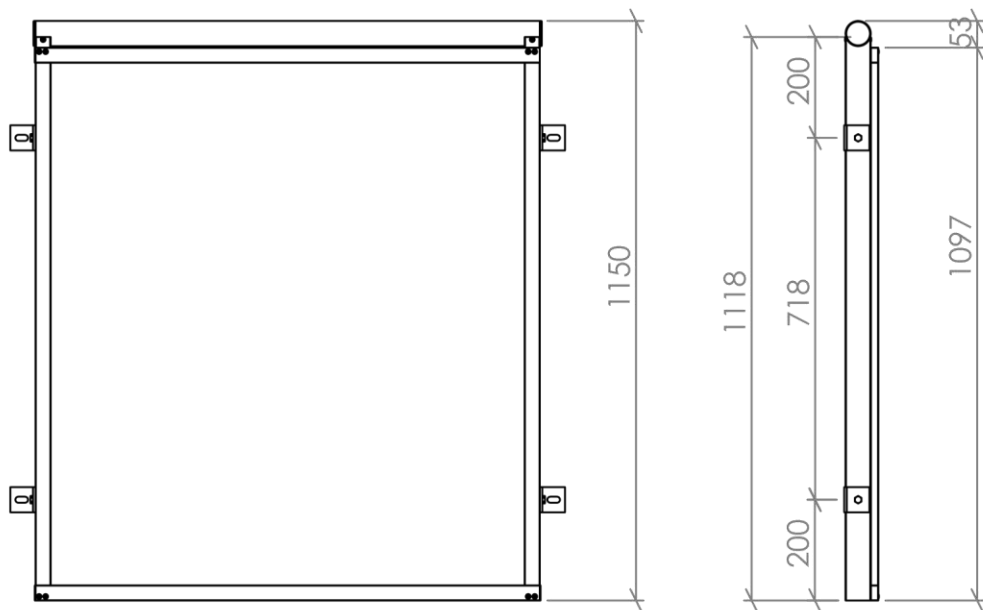



Konstr. AK	Ritad AK	Kop. -	Kontr. -	Stand. -	Godk.	Skala 1:15	Generell tolerans SS-ISO 2768-m	
WELAND ALUMINIUM Björnstorpsvägen 2 342 30 Alvesta Tel: 0472-44500							Ordernummer PRINCIP	Datum 2020-12-21
							Ritningsnummer SW14016394	Rev. -

Rev	Ant	Ändring och/eller medd.-nr.	Datum	Inf.	Godk.
-----	-----	-----------------------------	-------	------	-------

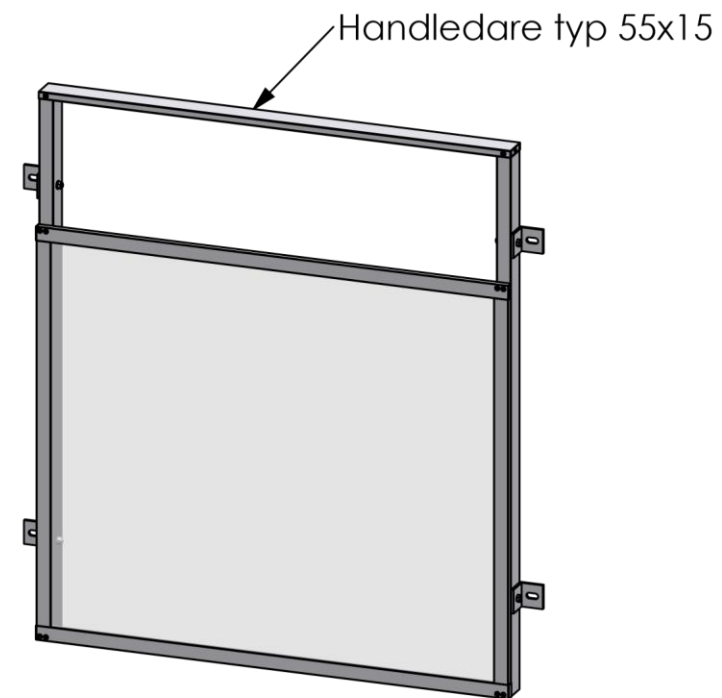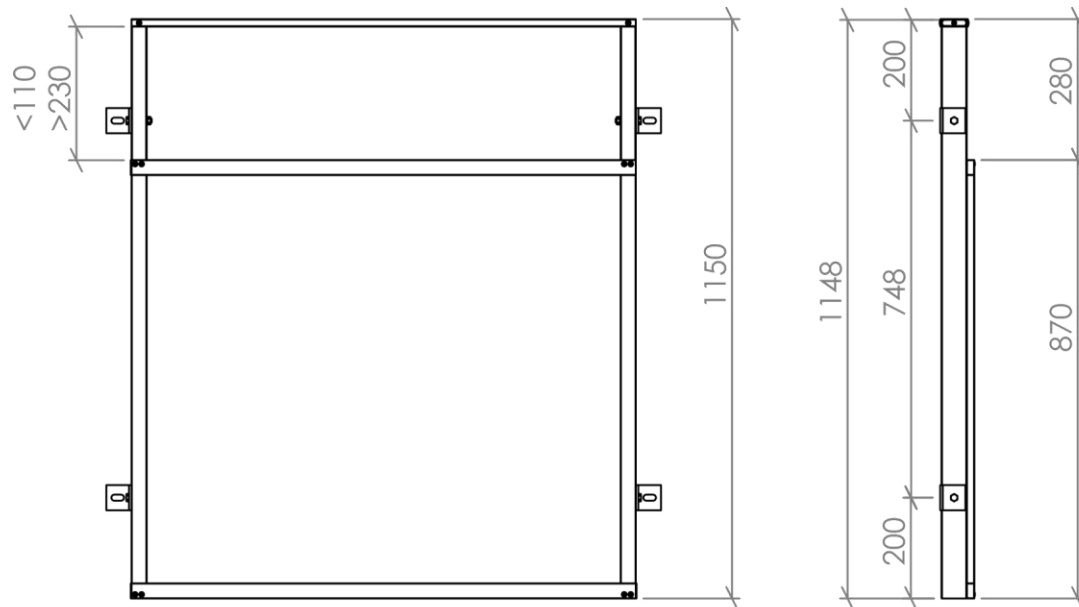



Konstr. AK	Ritad AK	Kop. -	Kontr. -	Stand. -	Godk.	Skala 1:15	Generell tolerans SS-ISO 2768-m		
 Björnstorpsvägen 2 342 30 Alvesta Tel: 0472-44500 FF400							Ordernummer PRINCIP	Datum 2020-12-21	
							Ritningsnummer SW14016352		Rev. -

Rev	Ant	Ändring och/eller medd.-nr.	Datum	Inf.	Godk.
-----	-----	-----------------------------	-------	------	-------

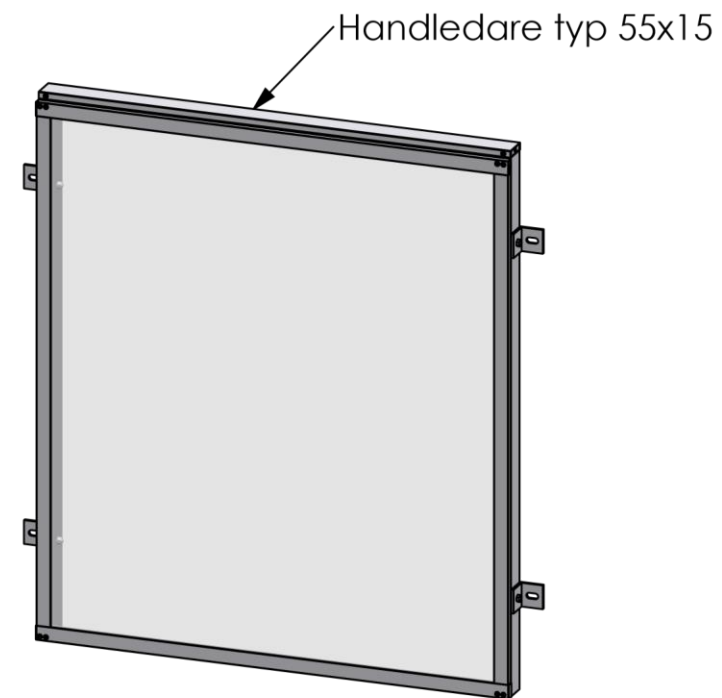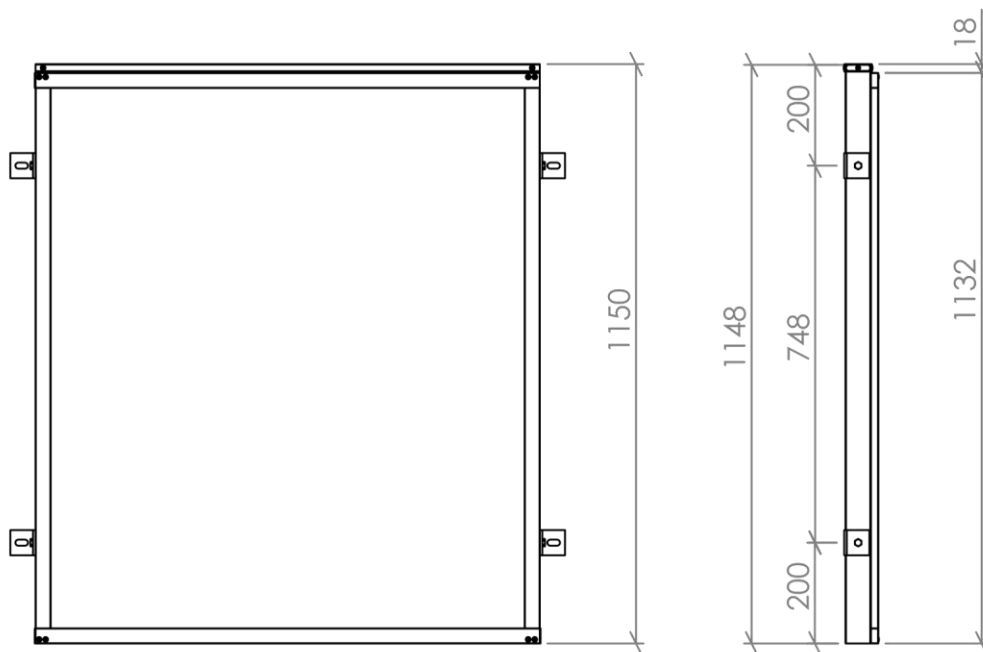



Konstr. AK	Ritad AK	Kop. -	Kontr. -	Stand. -	Godk.	Skala 1:15	Generell tolerans SS-ISO 2768-m	
WELAND ALUMINIUM Björnstorpsvägen 2 342 30 Alvesta Tel: 0472-44500							Ordernummer PRINCIP	Datum 2020-12-21
							Ritningsnummer SW14016401	Rev. -

Rev	Ant	Ändring och/eller medd.-nr.	Datum	Inf.	Godk.
-----	-----	-----------------------------	-------	------	-------

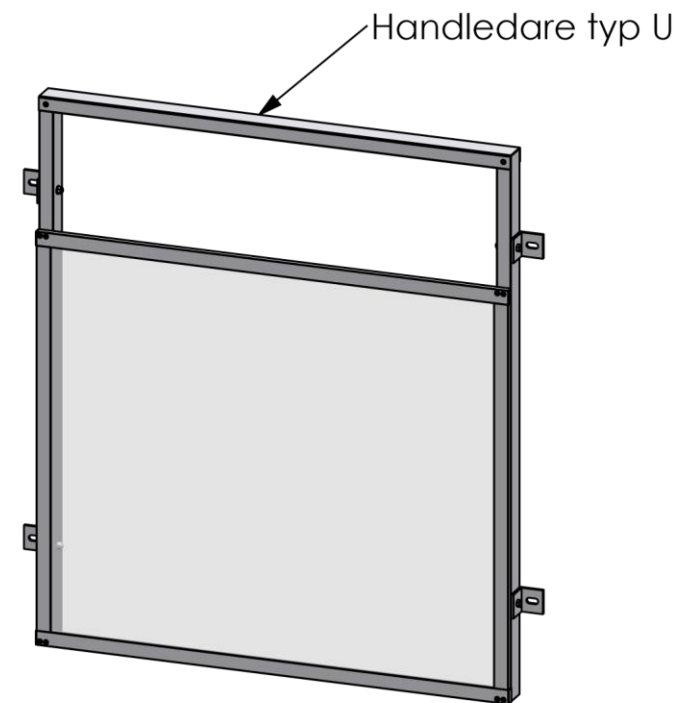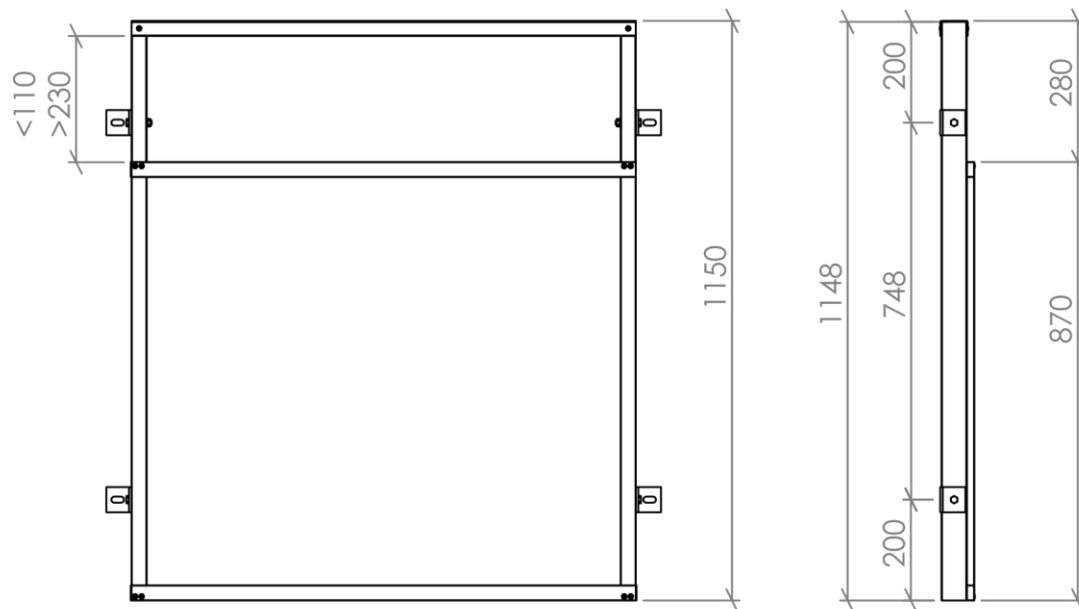

Konstr. AK	Ritad AK	Kop. -	Kontr. -	Stand. -	Godk.	Skala 1:15	Generell tolerans SS-ISO 2768-m	
WELAND ALUMINIUM Björnstorpsvägen 2 342 30 Alvesta Tel: 0472-44500							Ordernummer PRINCIP	Datum 2020-12-21
							Ritningsnummer SW14016359	Rev. -

Rev	Ant	Ändring och/eller medd.-nr.	Datum	Inf.	Godk.
-----	-----	-----------------------------	-------	------	-------

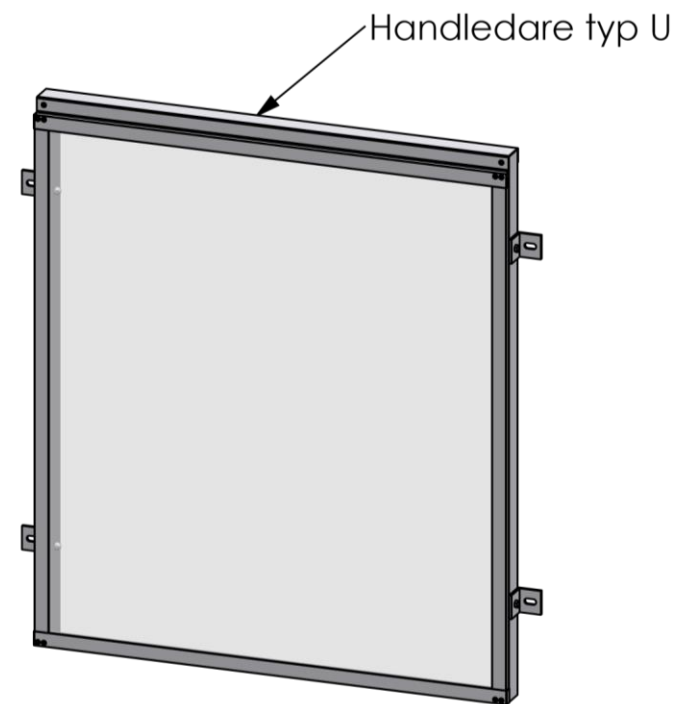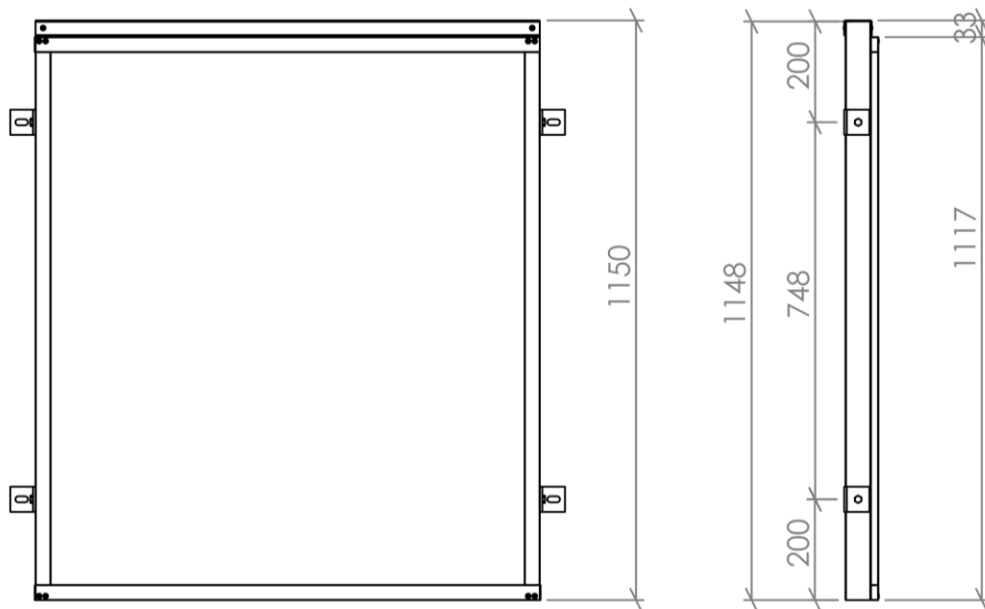

Konstr. AK	Ritad AK	Kop. -	Kontr. -	Stand. -	Godk.	Skala 1:15	Generell tolerans SS-ISO 2768-m	
WELAND ALUMINIUM FF400H							Ordernummer PRINCIP	Datum 2020-12-21
							Ritningsnummer SW14016407	Rev. -

Rev	Ant	Ändring och/eller medd.-nr.	Datum	Inf.	Godk.
-----	-----	-----------------------------	-------	------	-------

Björnstorpsvägen 2
 342 30 Alvesta
 Tel: 0472-44500