
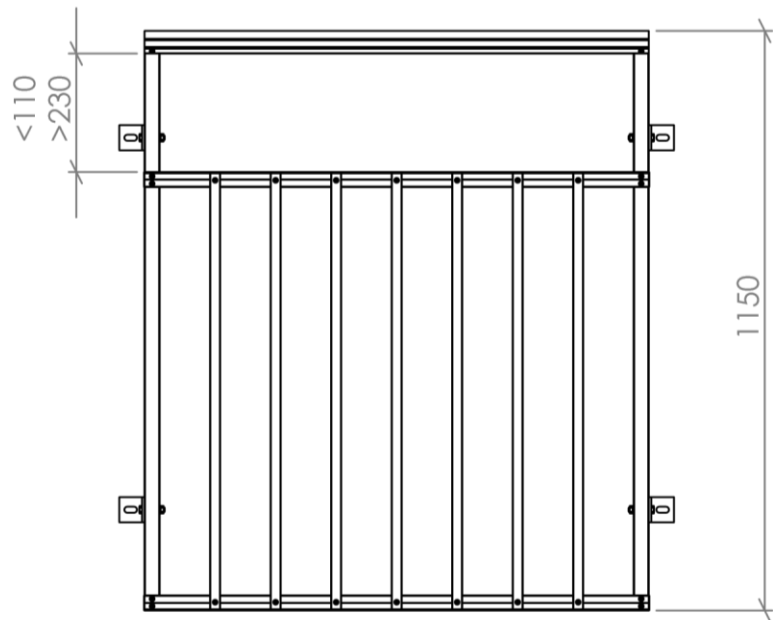
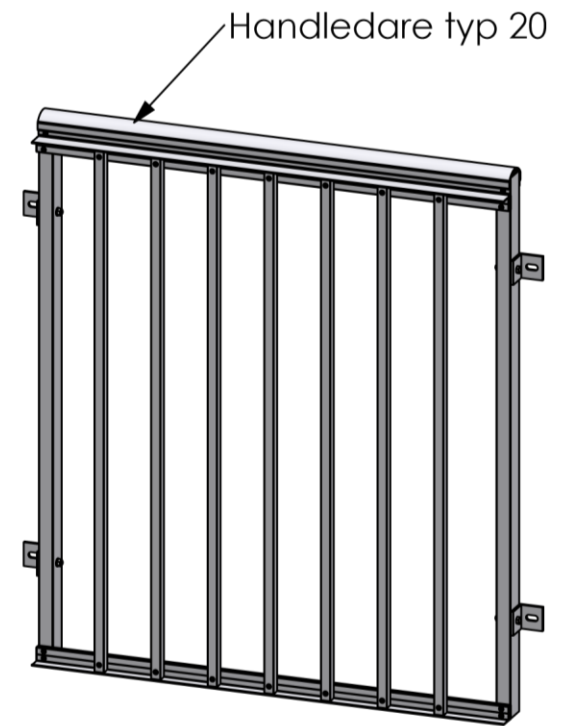


Konstr. AK	Ritad AK	Kop. -	Kontr. -	Stand. -	Godk.	Skala 1:15	Generell tolerans SS-ISO 2768-m	
FF800							Ordernummer PRINCIP	Datum 2020-12-16
							Ritningsnummer SW14016084	Rev. -

WELAND
ALUMINIUM




Björnstorpsvägen 2
342 30 Alvesta
Tel: 0472-44500

Rev	Ant	Ändring och/eller medd.-nr.	Datum	Inf.	Godk.
-----	-----	-----------------------------	-------	------	-------

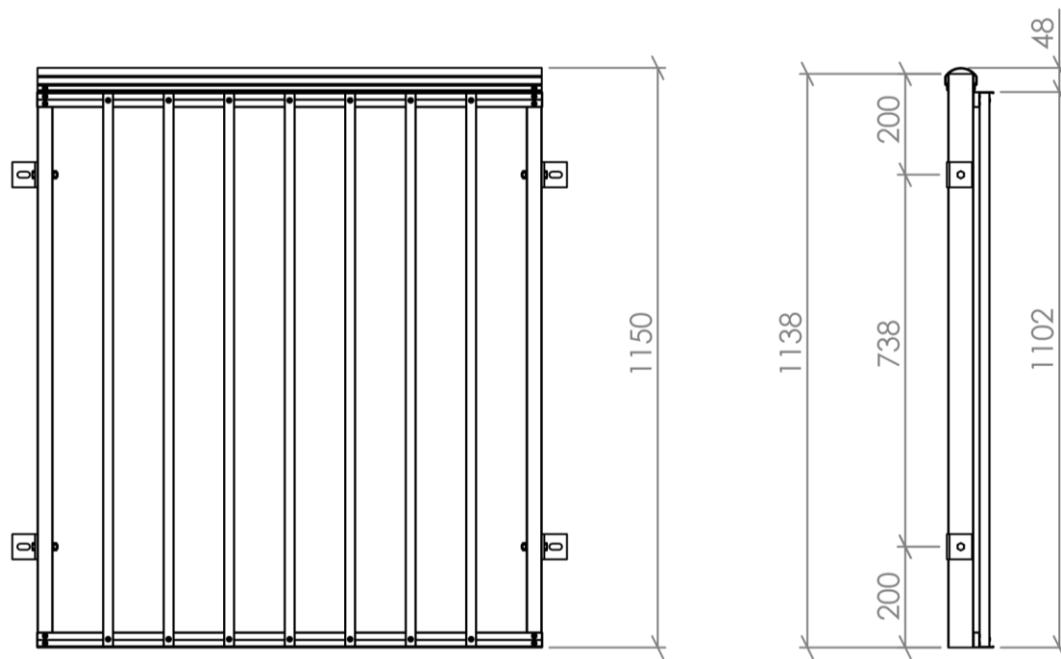


Konstr. AK	Ritad AK	Kop. -	Kontr. -	Stand. -	Godk.	Skala 1:15	Generell tolerans SS-ISO 2768-m	
WELAND ALUMINIUM Björnstorpsvägen 2 342 30 Alvesta Tel: 0472-44500							Ordernummer PRINCIP	Datum 2020-12-16
							Ritningsnummer SW14016094	Rev. -

Rev	Ant	Ändring och/eller medd.-nr.	Datum	Inf.	Godk.
-----	-----	-----------------------------	-------	------	-------

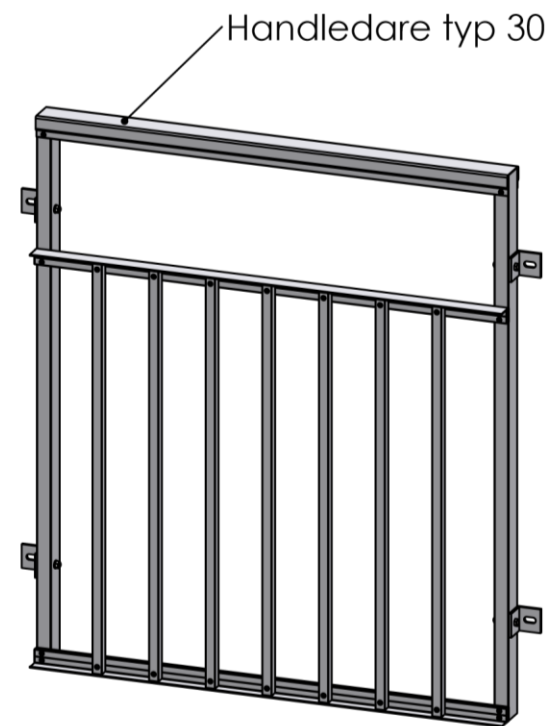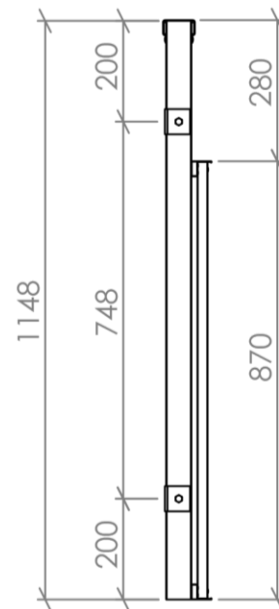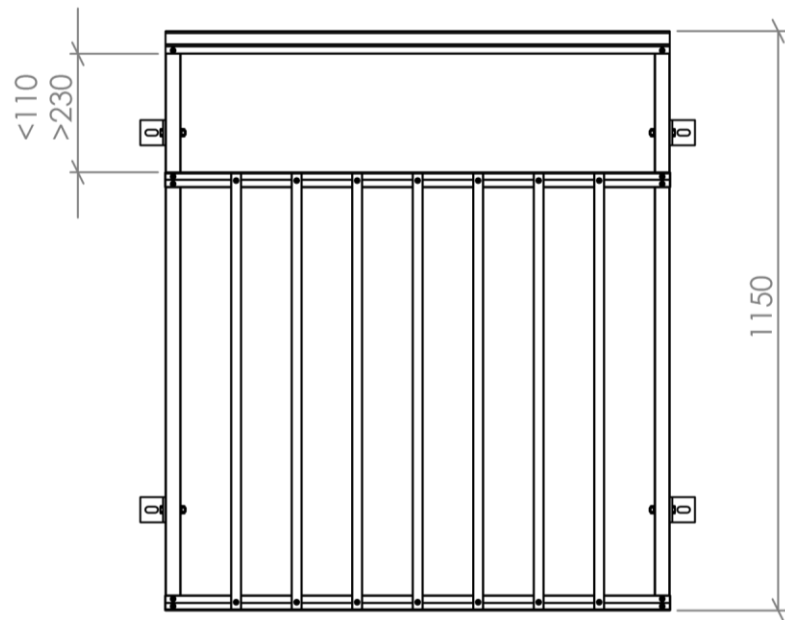



Konstr. AK	Ritad AK	Kop. -	Kontr. -	Stand. -	Godk.	Skala 1:15	Generell tolerans SS-ISO 2768-m	
WELAND ALUMINIUM Björnstorpsvägen 2 342 30 Alvesta Tel: 0472-44500							Ordernummer PRINCIP	Datum 2020-12-16
							Ritningsnummer SW14016059	Rev. -

Rev	Ant	Ändring och/eller medd.-nr.	Datum	Inf.	Godk.
-----	-----	-----------------------------	-------	------	-------

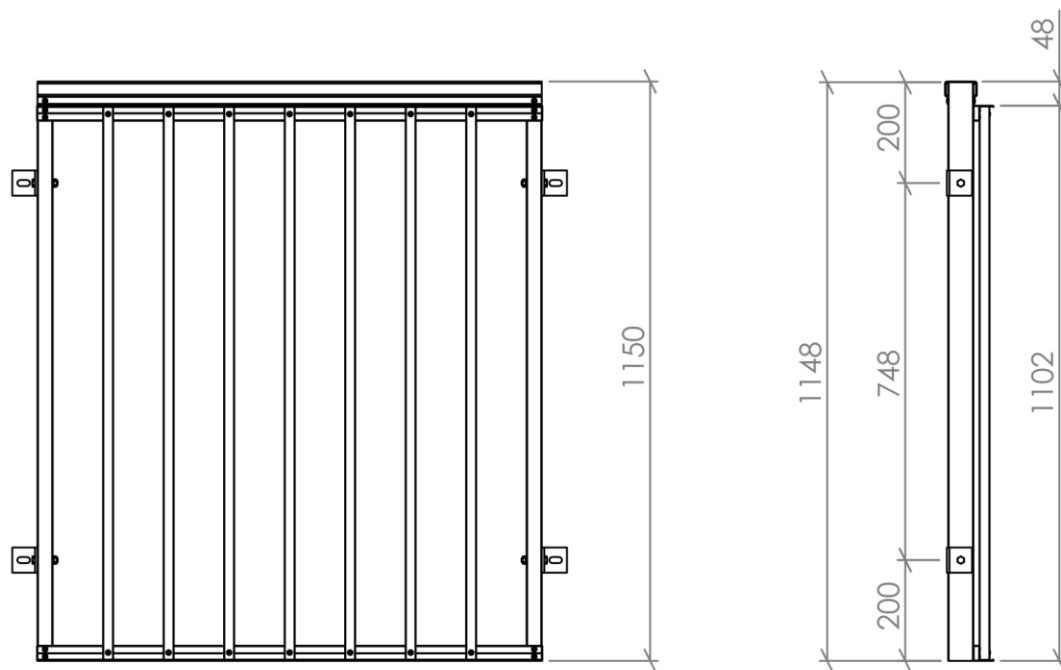

Konstr. AK	Ritad AK	Kop. -	Kontr. -	Stand. -	Godk.	Skala 1:15	Generell tolerans SS-ISO 2768-m	
WELAND ALUMINIUM Björnstorpsvägen 2 342 30 Alvesta Tel: 0472-44500							Ordernummer PRINCIP	Datum 2020-12-16
							Ritningsnummer SW14016099	Rev. -

Rev	Ant	Ändring och/eller medd.-nr.	Datum	Inf.	Godk.
-----	-----	-----------------------------	-------	------	-------

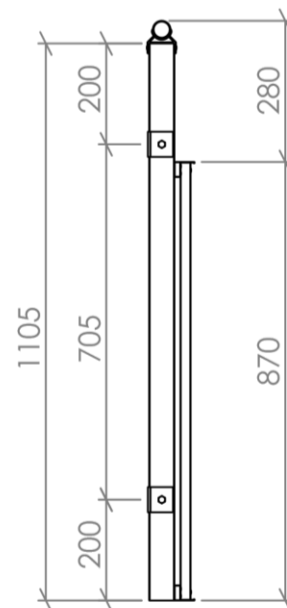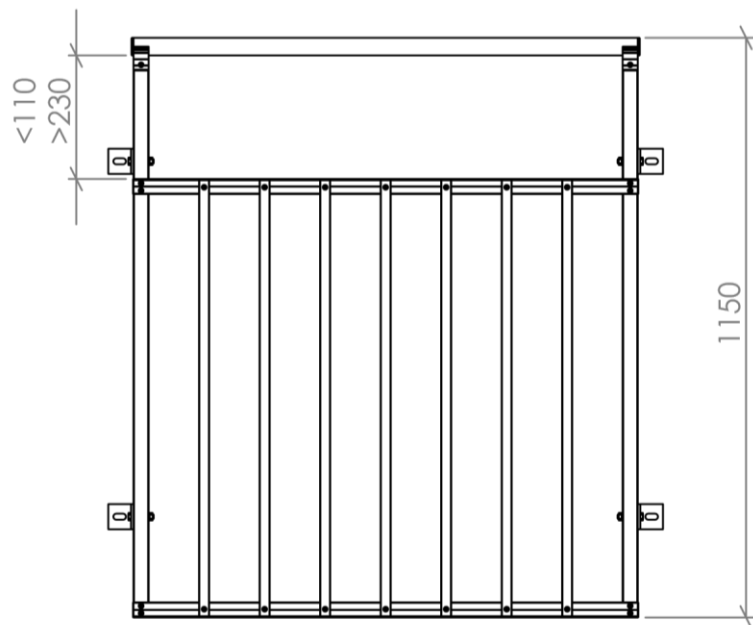


Konstr. AK	Ritad AK	Kop. -	Kontr. -	Stand. -	Godk.	Skala 1:15	Generell tolerans SS-ISO 2768-m	
							Ordernummer PRINCIP	Datum 2020-12-16
							Ritningsnummer SW14016064	Rev. -

Rev	Ant	Ändring och/eller medd.-nr.	Datum	Inf.	Godk.
-----	-----	-----------------------------	-------	------	-------



Björnstorpsvägen 2
342 30 Alvesta
Tel: 0472-44500

FF800

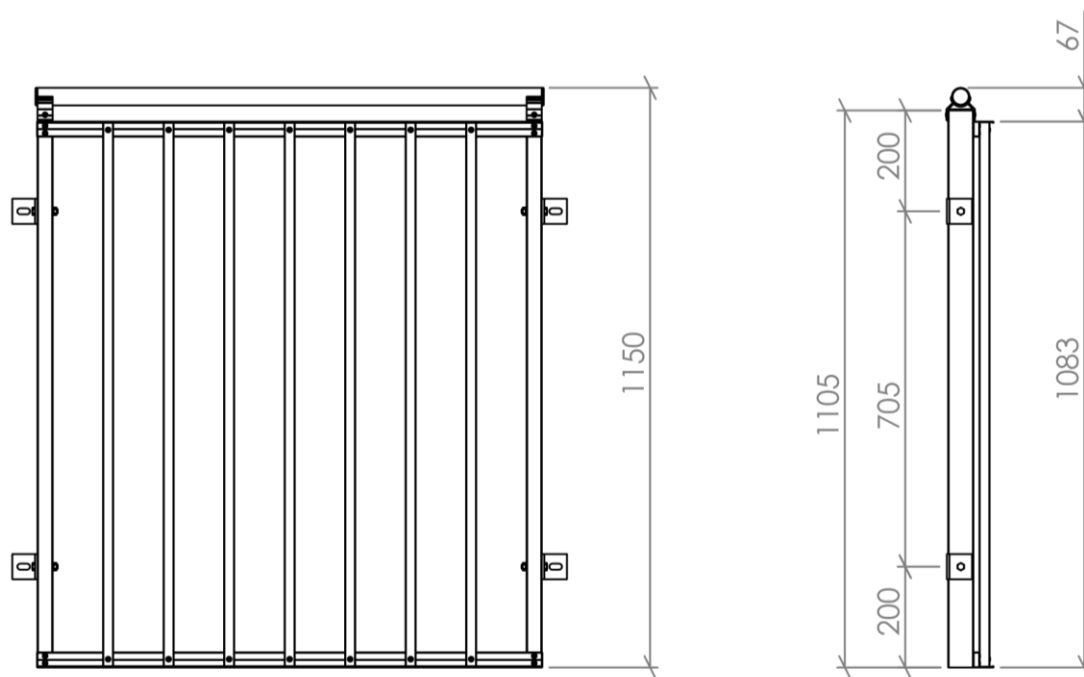

Konstr. AK	Ritad AK	Kop. -	Kontr. -	Stand. -	Godk.	Skala 1:15	Generell tolerans SS-ISO 2768-m	
							Ordernummer PRINCIP	Datum 2020-12-16
							Ritningsnummer SW14016104	Rev. -

Rev	Ant	Ändring och/eller medd.-nr.	Datum	Inf.	Godk.
-----	-----	-----------------------------	-------	------	-------

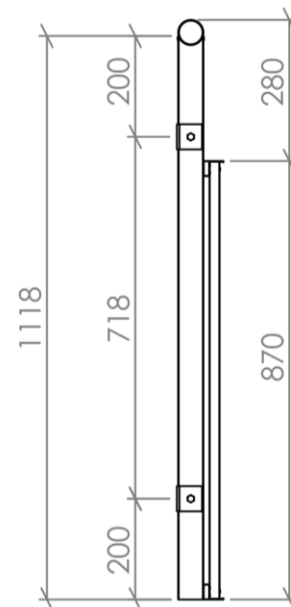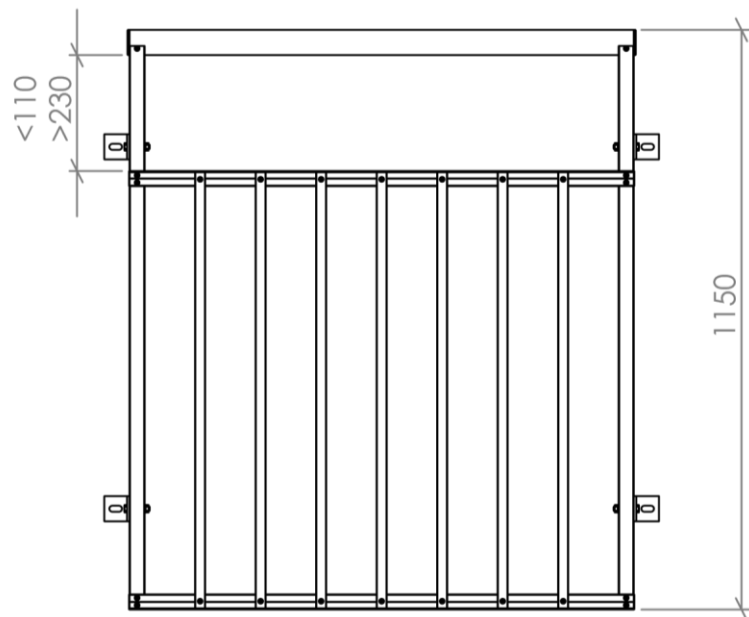


Konstr. AK	Ritad AK	Kop. -	Kontr. -	Stand. -	Godk.	Skala 1:15	Generell tolerans SS-ISO 2768-m	
FF800							Ordernummer PRINCIP	Datum 2020-12-16
							Ritningsnummer SW14016069	Rev. -

WELAND
ALUMINIUM




Björnstorpsvägen 2
342 30 Alvesta
Tel: 0472-44500

Rev	Ant	Ändring och/eller medd.-nr.	Datum	Inf.	Godk.
-----	-----	-----------------------------	-------	------	-------

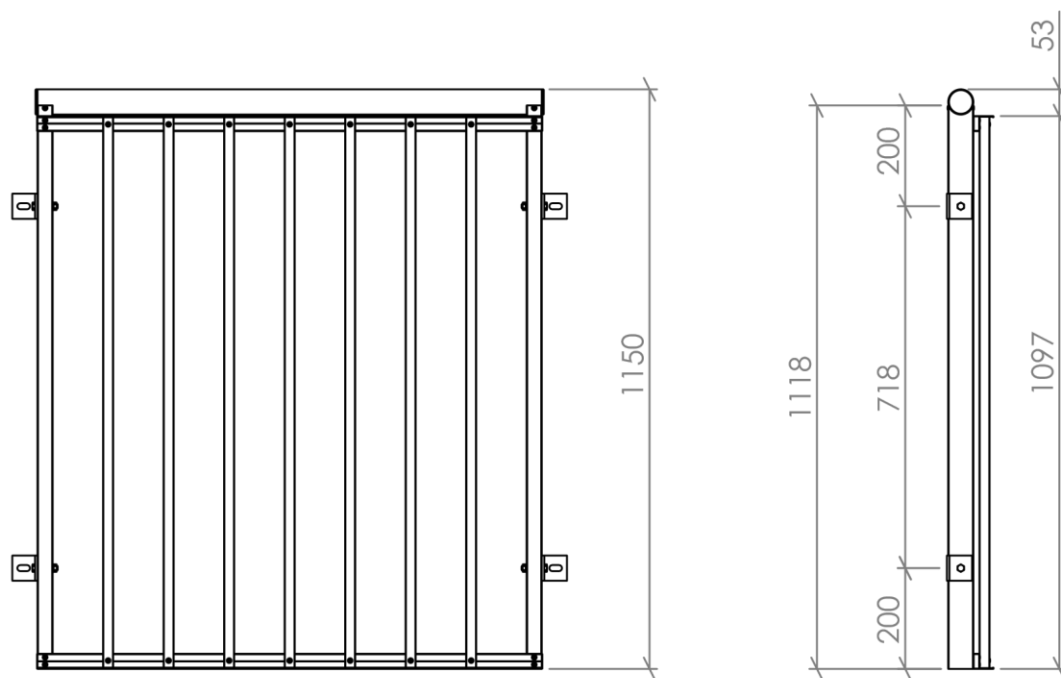

Konstr. AK	Ritad AK	Kop. -	Kontr. -	Stand. -	Godk.	Skala 1:15	Generell tolerans SS-ISO 2768-m			
 Björnstorpsvägen 2 342 30 Alvesta Tel: 0472-44500							FF800H		Ordernummer PRINCIP	Datum 2020-12-16
									Ritningsnummer SW14016109	Rev. -

Rev	Ant	Ändring och/eller medd.-nr.	Datum	Inf.	Godk.
-----	-----	-----------------------------	-------	------	-------

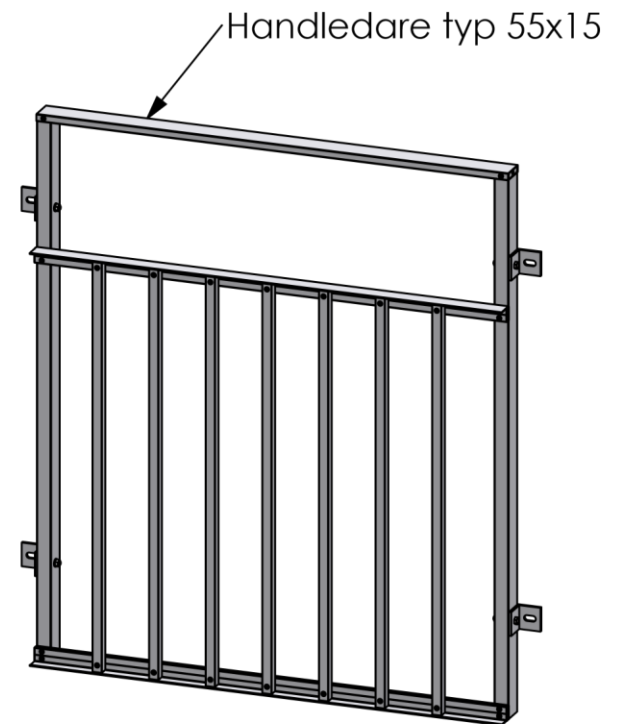
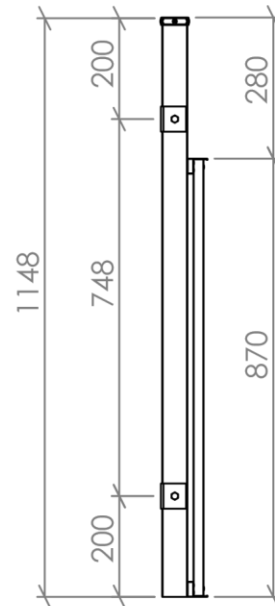
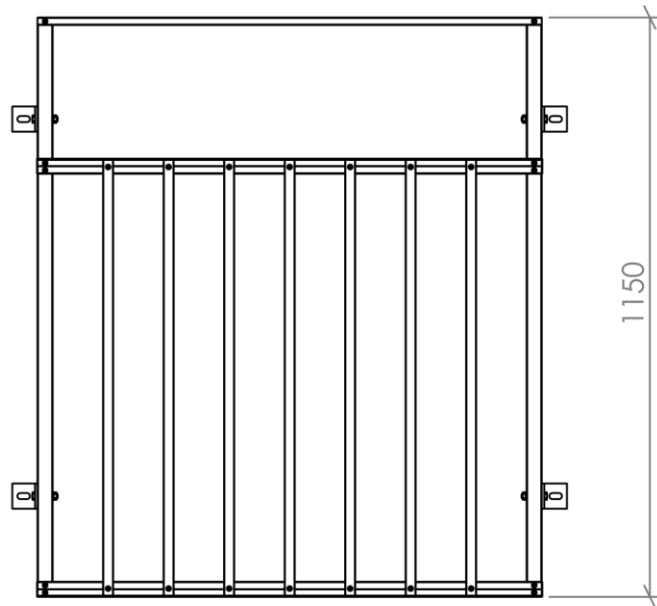


Konstr. AK	Ritad AK	Kop. -	Kontr. -	Stand. -	Godk.	Skala 1:15	Generell tolerans SS-ISO 2768-m	
FF800							Ordernummer PRINCIP	Datum 2020-12-16
							Ritningsnummer SW14016074	Rev. -

WELAND
ALUMINIUM




Björnstorpsvägen 2
342 30 Alvesta
Tel: 0472-44500

Rev	Ant	Ändring och/eller medd.-nr.	Datum	Inf.	Godk.
-----	-----	-----------------------------	-------	------	-------

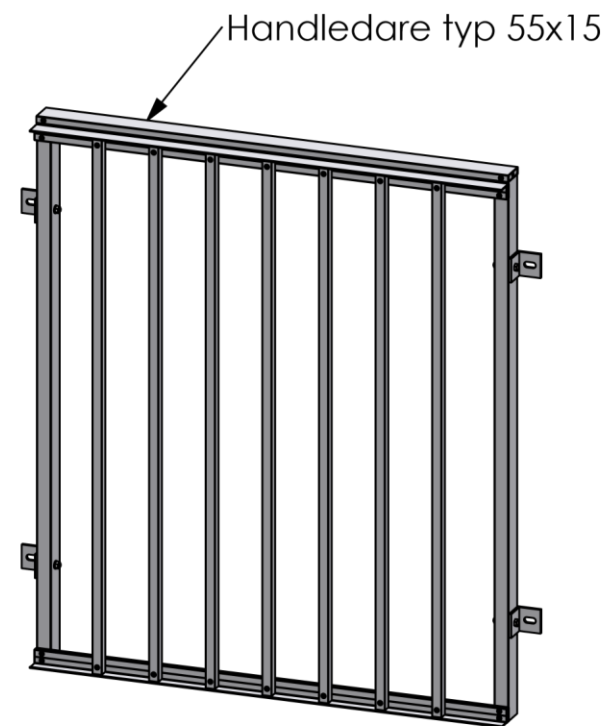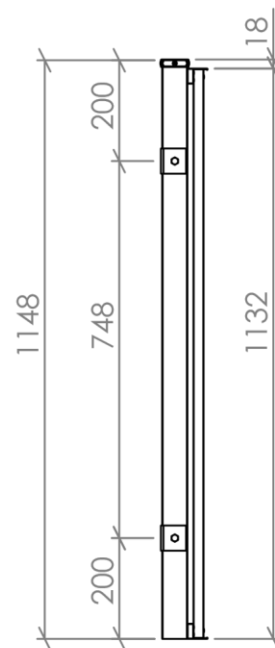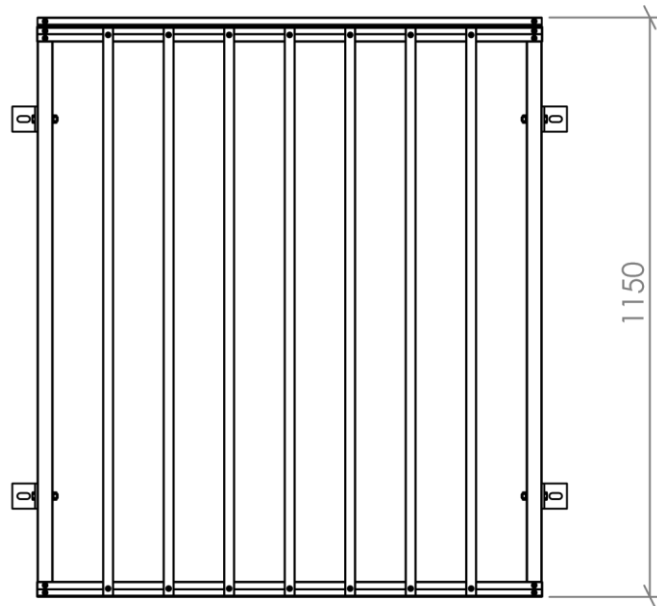



Konstr. AK	Ritad AK	Kop. -	Kontr. -	Stand. -	Godk.	Skala 1:15	Generell tolerans SS-ISO 2768-m	
WELAND ALUMINIUM Björnstorpsvägen 2 342 30 Alvesta Tel: 0472-44500							Ordernummer PRINCIP	Datum 2020-12-16
							Ritningsnummer SW14016114	Rev. -

Rev	Ant	Ändring och/eller medd.-nr.	Datum	Inf.	Godk.
-----	-----	-----------------------------	-------	------	-------

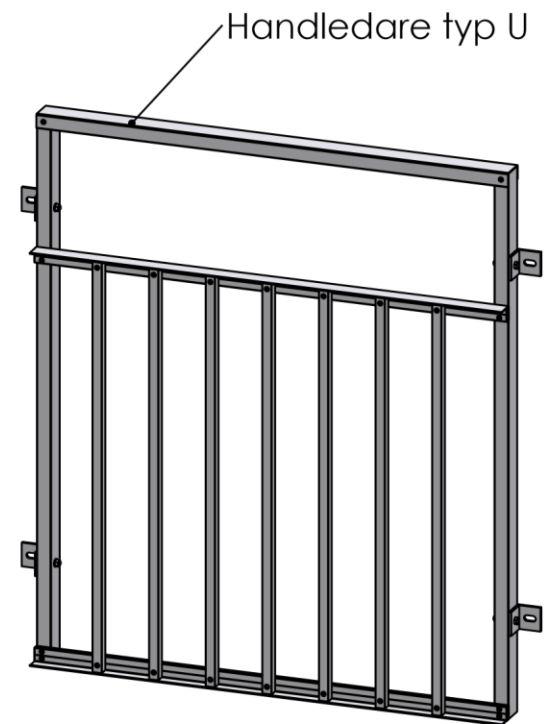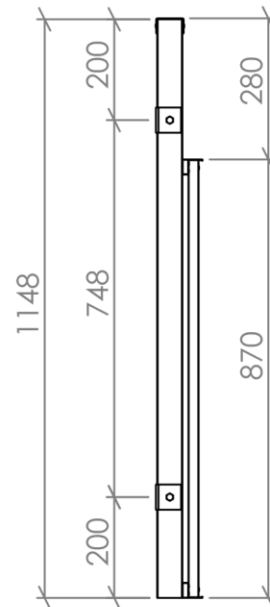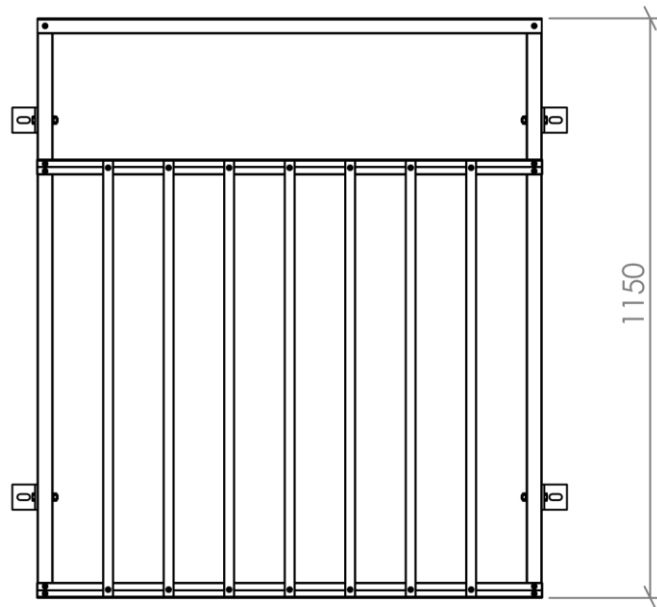

Konstr. AK	Ritad AK	Kop. -	Kontr. -	Stand. -	Godk.	Skala 1:15	Generell tolerans SS-ISO 2768-m		
 Björnstorpsvägen 2 342 30 Alvesta Tel: 0472-44500			FF800				Ordernummer PRINCIP	Datum 2020-12-16	
							Ritningsnummer SW14016079		Rev. -

Rev	Ant	Ändring och/eller medd.-nr.	Datum	Inf.	Godk.
-----	-----	-----------------------------	-------	------	-------

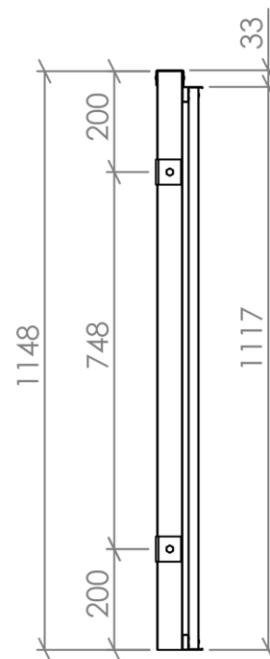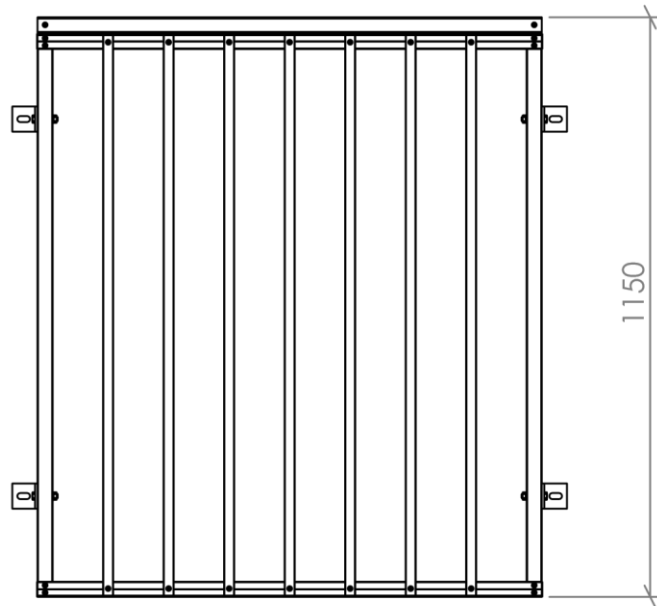

Konstr. AK	Ritad AK	Kop. -	Kontr. -	Stand. -	Godk.	Skala 1:15	Generell tolerans SS-ISO 2768-m	
WELAND ALUMINIUM Björnstorpsvägen 2 342 30 Alvesta Tel: 0472-44500							Ordernummer PRINCIP	Datum 2020-12-16
							Ritningsnummer SW14016119	Rev. -

Rev	Ant	Ändring och/eller medd.-nr.	Datum	Inf.	Godk.
-----	-----	-----------------------------	-------	------	-------